



DO NOT MEASURE FROM THIS DRAWING
IF IN DOUBT - ASK!

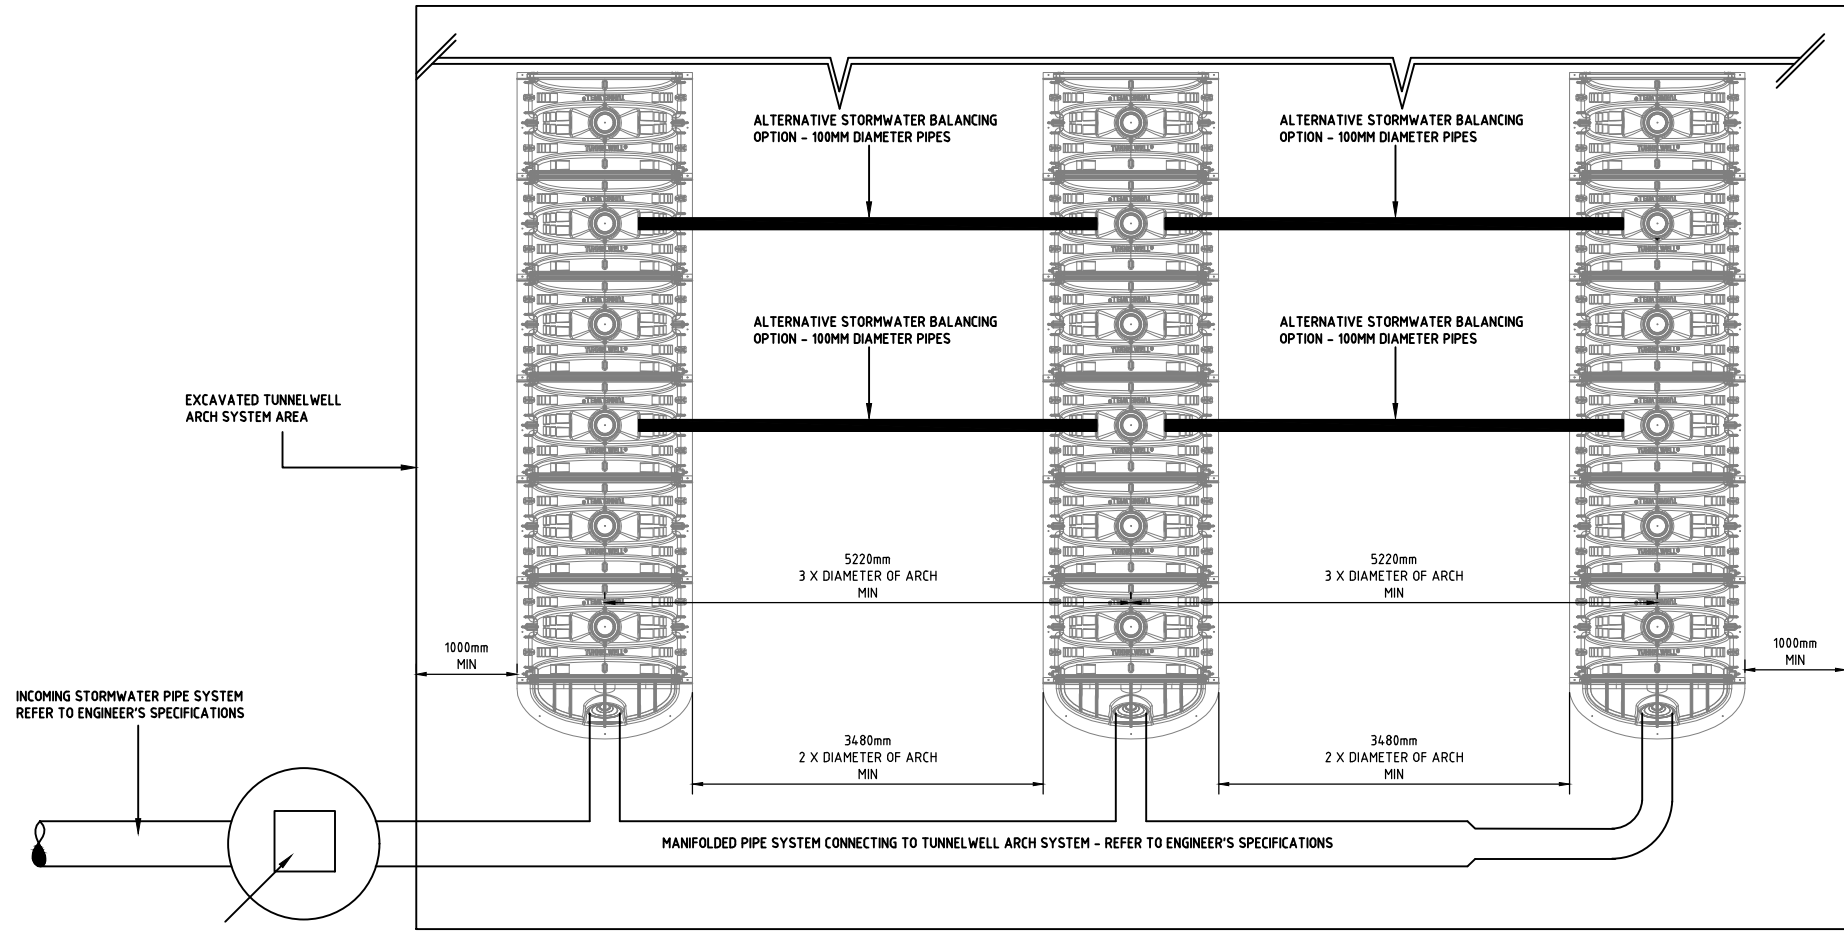

TYPICAL PLAN VIEW - MANIFOLDED ARCHES

ONE CUBIC METRE (1M³) TUNNELWELL® ARCH SYSTEMS FOR AS5100.2 LOADS -MAIN ROADS LOADS - NTS
NOTE: THESE PLANS ARE SUBJECT TO TUNNELWELL COPYRIGHT©

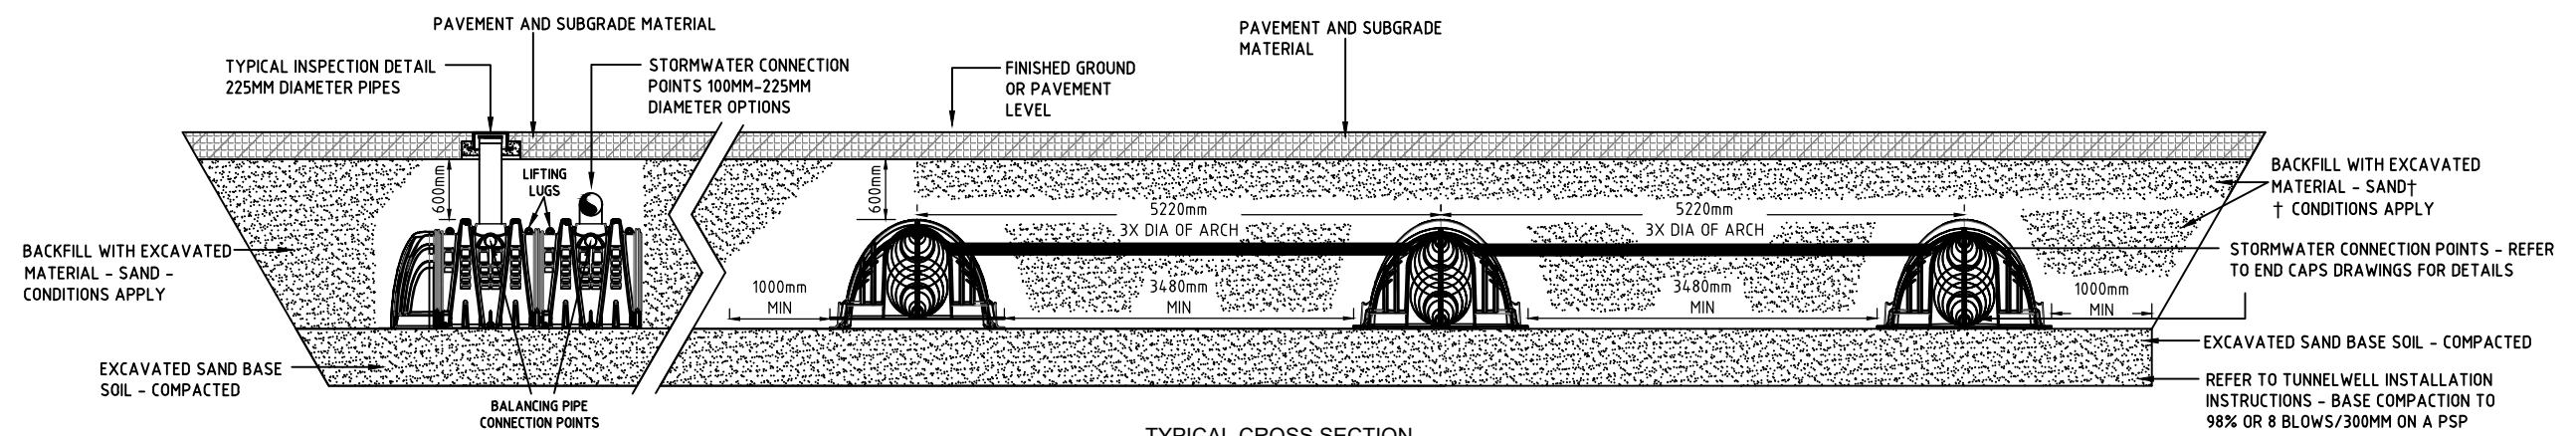

TYPICAL CROSS SECTION

ONE CUBIC METRE (1M³) TUNNELWELL® ARCH SYSTEMS FOR AS5100.2 LOADS -MAIN ROADS LOADS - NTS
NOTE: THESE PLANS ARE SUBJECT TO TUNNELWELL COPYRIGHT©



SENTRY HOLDINGS PTY LTD
PO Box 1243
Osborne Park WA, 6919
Call: 1300 488 663
Phone: +61 8 9244 1456
sales@tunnelwell.com
COPYRIGHT 2021
SENTRY HOLDINGS PTY LTD
WARNING: Copyright in this drawing remains the property of Sentry Holdings Pty Ltd and copying in whole or part is not permitted without the written authority of the copyright owner.

PRODUCT	PART NAME	PART NO.	REV	DATE
1M ³ ARCH	ARCH - PLAN & SECTIONS	-	0	30/09/2021
SCALE: 1:75	A3	APPROX WEIGHT IN KG'S	FINISH	DRN: MJW
	LINEAR LOW DENSITY POLYETHYLENE (LLDPE)	CLEAR/OPAQUE		APPVD: MJW
				SHEET: