


DO NOT MEASURE FROM THIS DRAWING
IF IN DOUBT - ASK!

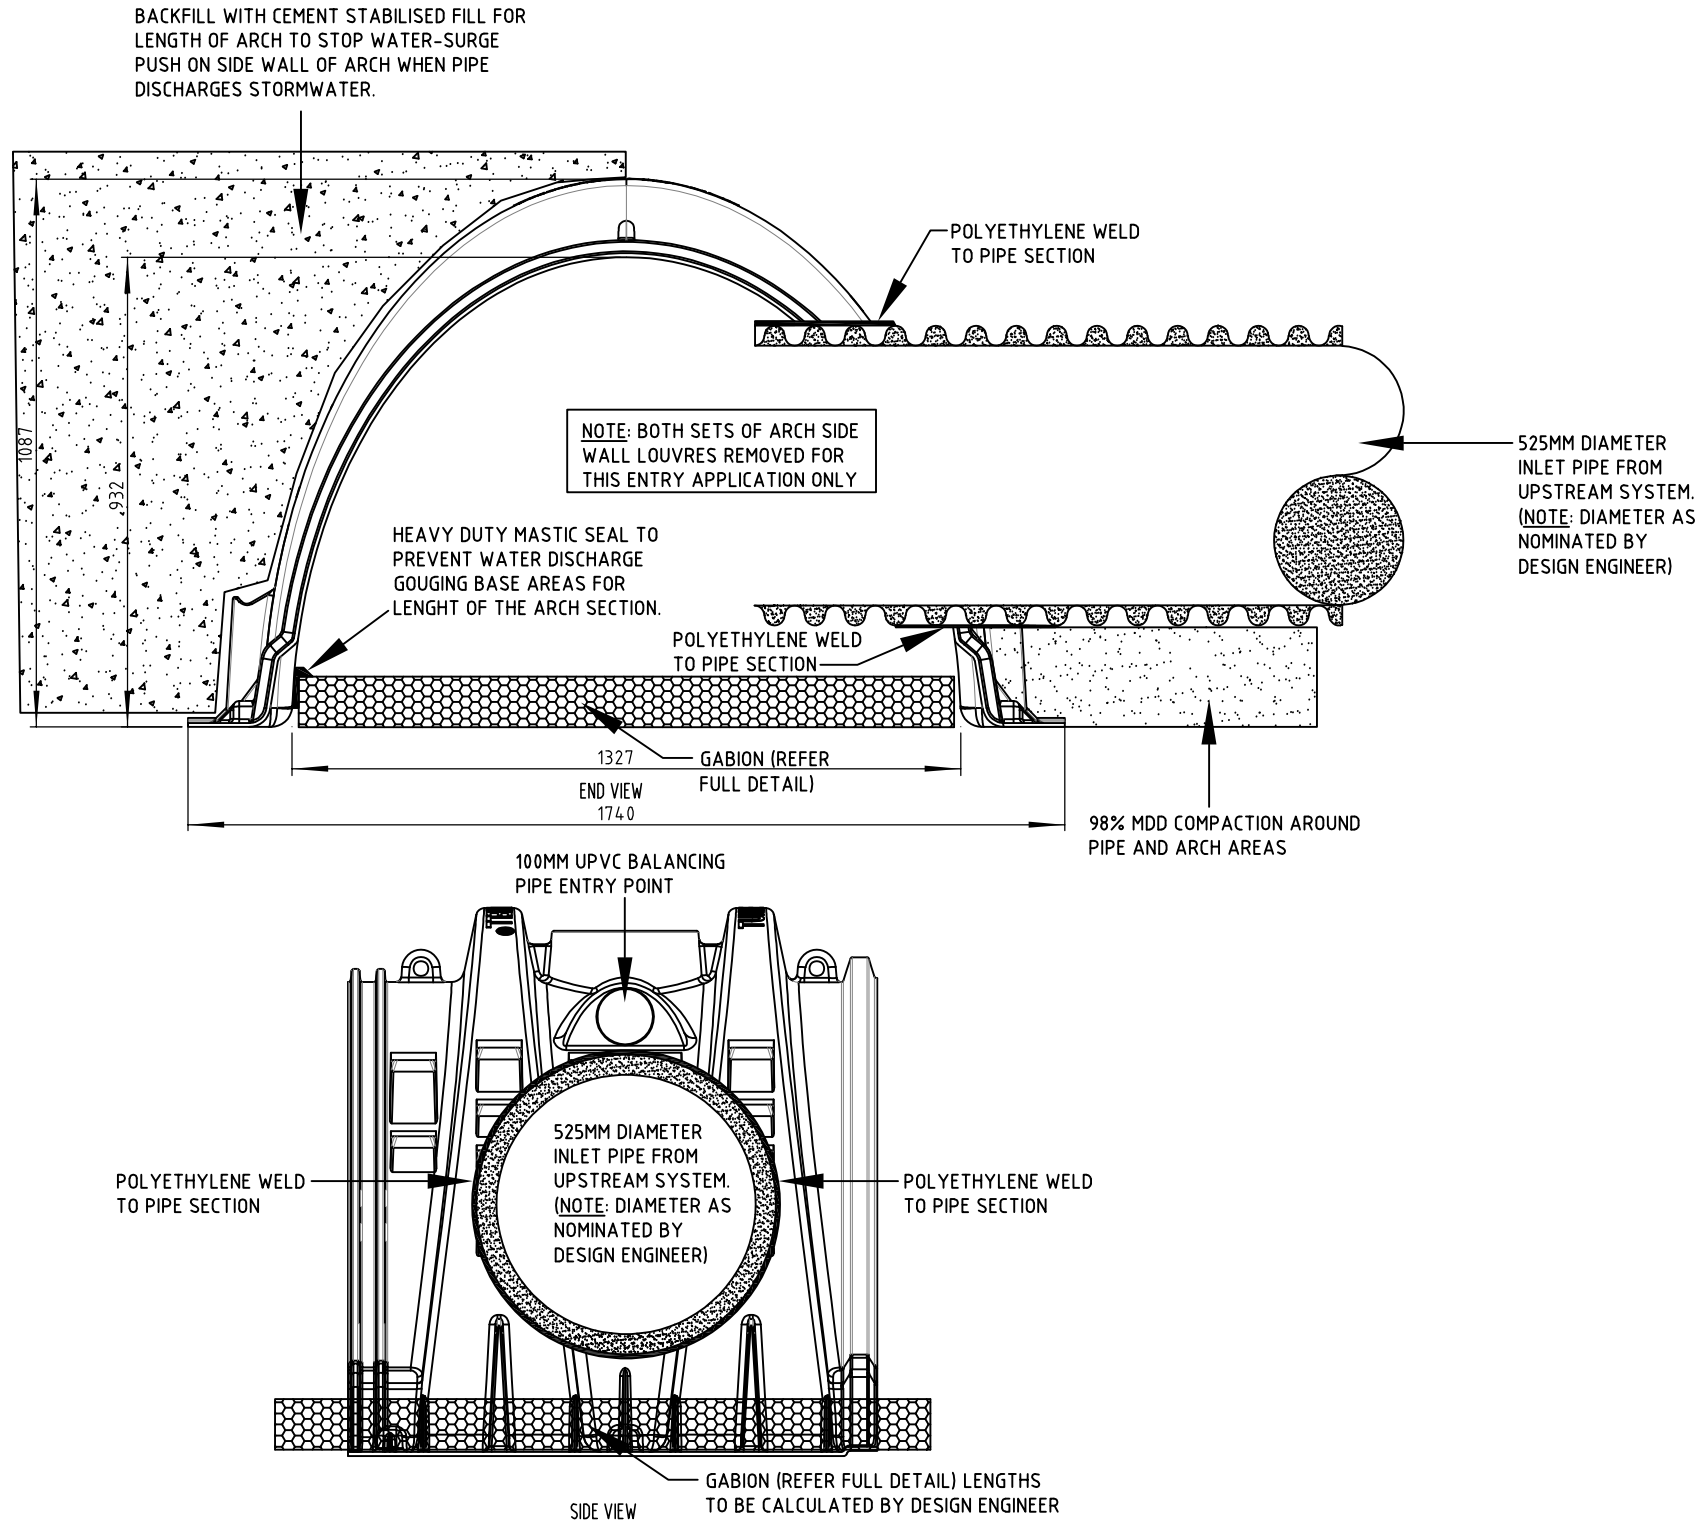

- NOTES:**
1. THIS APPLICATION IS ONLY AVAILABLE ON REQUEST.
 2. EACH APPLICATION IS PRICED AT TIME OF REQUEST.
 3. THERE MAY BE A LEAD TIME OF UP TO 4 WEEKS FOR DELIVERY DATE.
 4. THE SELECTED PIPE SIZE WILL BE SUPPLIED BY THE PROJECT CONTRACTOR AND DELIVERED TO TUNNELWELL'S WELDING FACTORY IN WANGARA, WA.
 5. DRAWING SHOWS A 525MM PE CORRUGATED PIPE. OTHER SMALLER PIPE SIZES MAY BE REQUESTED BUT MATERIALS ARE LIMITED TO POLYETHYLENE (PE) ONLY.

DETAIL OF LARGE PIPE - SIDE ENTRY CONNECTION - REV 0



SENTRY HOLDINGS PTY LTD
PO Box 1243
Osborne Park WA, 6919
Call: 1300 488 663
Phone: +61 8 9244 1456
sales@tunnelwell.com

COPYRIGHT 2021
SENTRY HOLDINGS PTY LTD
WARNING: Copyright in this drawing remains the property of Sentry Holdings Pty Ltd and copying in whole or part is not permitted without the written authority of the copyright owner.

PRODUCT		PART NAME	PART NO.	REV	DATE
		DESIGN DETAILS - 525MM PIPE SIDE ENTRY ON ARCH WALL	-	0	20/05/2022
SCALE: 1:15	A3	MATERIAL	FINISH	DRN: MJW	APPVD: MJW
				SHEET:	