


DO NOT MEASURE FROM THIS DRAWING  
IF IN DOUBT - ASK!

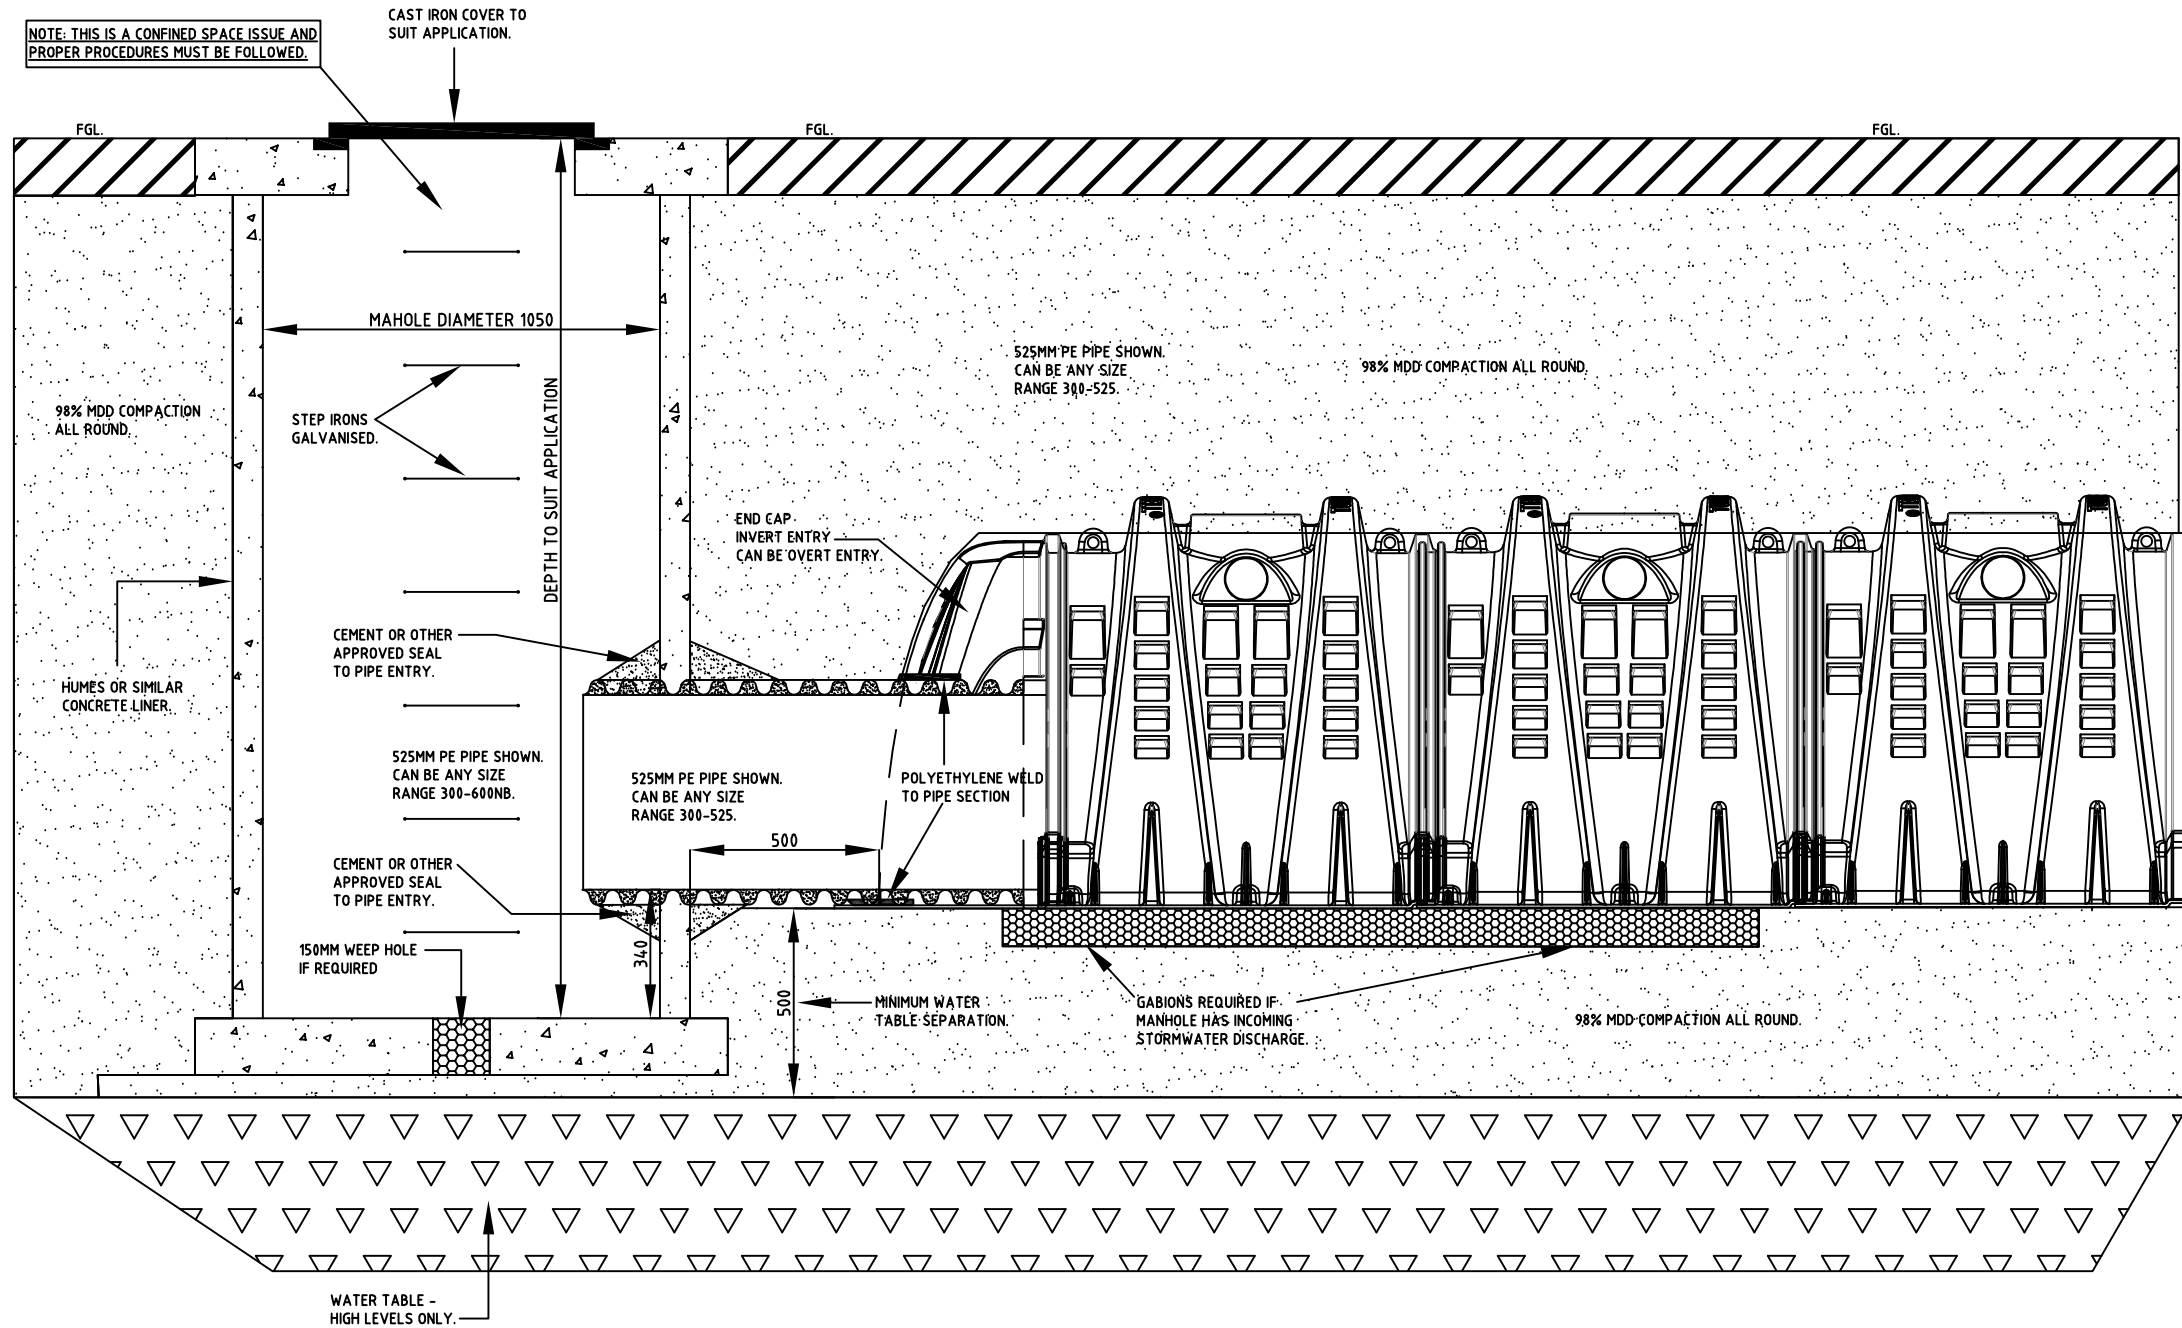

DETAIL OF INSPECTION/ACCESS CHAMBER CONNECTION - REV 0



SENTRY HOLDINGS PTY LTD  
PO Box 1243  
Osborne Park WA, 6919  
Call: 1300 488 663  
Phone: +61 8 9244 1456  
sales@tunnelwell.com

COPYRIGHT 2021  
SENTRY HOLDINGS PTY LTD

WARNING: Copyright in this drawing remains the property of Sentry Holdings Pty Ltd and copying in whole or part is not permitted without the written authority of the copyright owner.

| PRODUCT     |    | PART NAME                                 | PART NO. | REV | DATE       |
|-------------|----|---|----------|-----|------------|
|             |    | DESIGN DETAILS -<br>ACCESS/INSPECTION PIT | -        | 0   | 26/05/2022 |
| SCALE: 1:20 | A3 | APPROX WEIGHT<br>IN KG'S                  | FINISH   |     | DRN: MJW   |
|             |    |   |          |     | APPVD: MJW |
|             |    |   |          |     | SHEET:     |